

October 15, 2021

**Minor Variance Application  
Notice of Public Hearing**

**Due to the evolving public health situation (COVID-19), the Township will livestream the Public Hearing over the internet for public viewing and participation. Please refer to the Township's website ([oro-medonte.ca](http://oro-medonte.ca)) for Public Hearing viewing and participation information.**

**Hearing Date:** November 3, 2021  
**Time:** 5:40 pm  
**Location:** Township of Oro-Medonte Council Chambers  
148 Line 7 South, Oro-Medonte ON L0L 2E0  
**Application:** 2021-A-68  
**Owner:** Margaret Mikkelborg & Peter Buchanan  
**Subject Lands:** 13 Forrester Road

**Purpose:** The applicants are proposing to build a detached accessory building (garage). The applicants are seeking relief to the following section of Zoning By-law 97-95:

Section 5.1.3 (d) – Minimum interior side yard setback for detached accessory buildings

Required: 2.0 metres (6.5 feet)	Proposed: 0.6 metres (2.0 feet)
------------------------------------	------------------------------------

**Location Map:**



**Have Your Say:**

Input on the application is welcome and encouraged. For specific details regarding public participation during the meeting please check the Township website at <https://www.oro-medonte.ca/municipal-services/planning-information>.

Written submissions can be made by:

1. Emailed to [planning@oro-medonte.ca](mailto:planning@oro-medonte.ca) prior to or during the Public Hearing;
2. Dropped in the drop box at the Township Administration Office on Line 7 South;
3. Faxed to (705) 487-0133; or,
4. Mailed through Canada Post.

If a person or public body does not make oral submissions at the public hearing or make written submissions prior to the decision on this application, and subsequently submits an appeal of the decision, the Ontario Land Tribunal (OLT) may dismiss the appeal. If you wish to be notified of the decision of the Township of Oro-Medonte in respect to the application, you must make a written request.

Individuals who submit letters and other information to Council and its advisory bodies should be aware that all information, including contact information, contained within their communications may become part of the public record and may be made available through the agenda process, which includes publication on the Township's website.

Written submissions/requests should be directed to:


Township of Oro-Medonte  
148 Line 7 South  
Oro-Medonte, Ontario L0L 2E0  
Attn: Secretary Treasurer, Development Services  
[planning@oro-medonte.ca](mailto:planning@oro-medonte.ca)

**More Information:**

For further information, please contact the Secretary-Treasurer during regular office hours Monday to Friday 8:30 a.m. to 4:30 p.m. A copy of the Staff Report will be available to the public on October 29, 2021 on the Township's Web Site: [www.oro-medonte.ca](http://www.oro-medonte.ca) or from the Development Services Department.

Andy Karaiskakis  
Secretary-Treasurer

**Applicant's Site Plan:**

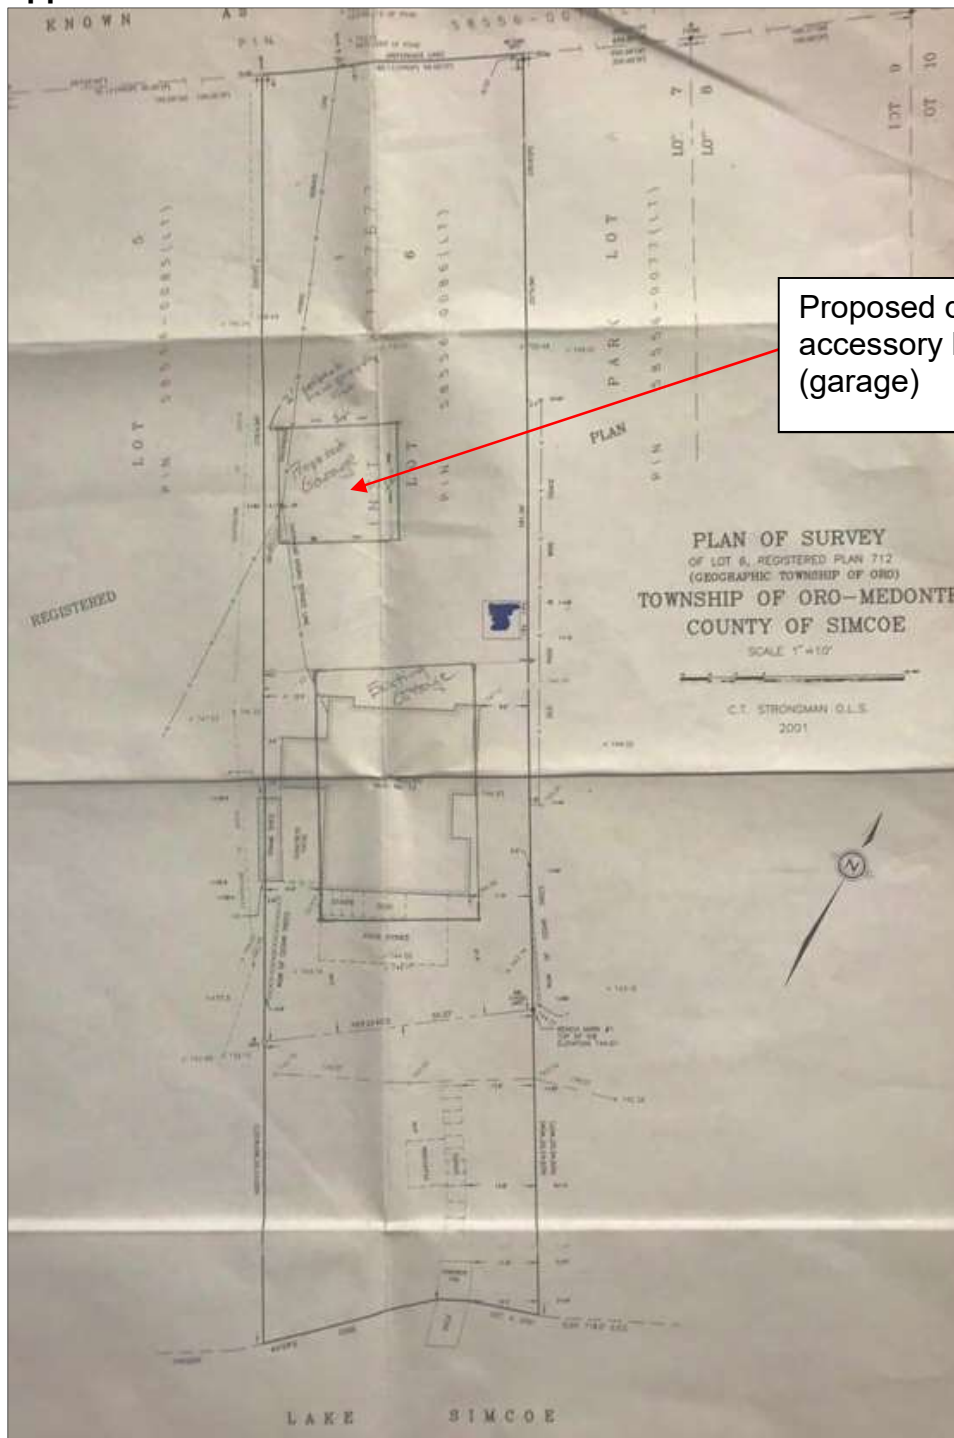


Proposed detached accessory building (garage)

**Proposed Elevations:**



**FRONT ELEVATION**  
SCALE: 3/16" = 1'-0"

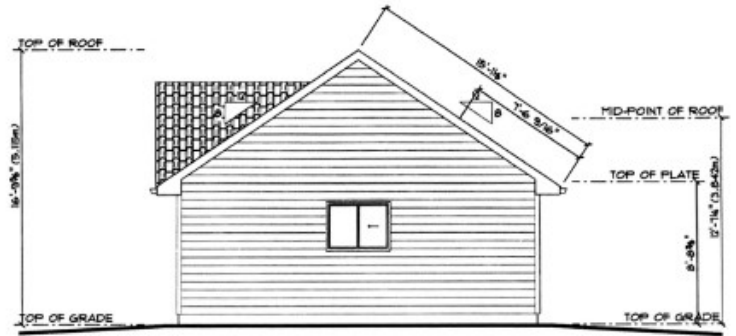

**RIGHT ELEVATION**  
SCALE: 3/16" = 1'-0"