

March 17, 2022

Minor Variance Application Notice of Public Hearing

Due to the evolving public health situation (COVID-19), effective March 17, 2020 at 8:30 am the Township of Oro-Medonte Administration Office is closed to the general public until further notice. The Township will livestream the Public Hearing over the internet for public viewing and participation. Please refer to the Township's website (oro-medonte.ca) for Public Hearing viewing and participation information.


Hearing Date: April 6, 2022
Time: 5:55 pm
Location: Township of Oro-Medonte Council Chambers
148 Line 7 South, Oro-Medonte ON L0L 2E0
Application: 2022-A-09
Owner: Yuling Meng
Subject Lands: 1021 Lakeshore Road East

Purpose: The applicant is proposing to renovate/replace an existing boathouse described as having an existing interior side yard setback of 0.33 metres (1 foot) from the easterly lot line. The applicant is seeking relief from the following section of Zoning By-law 97-95:

Section 5.6(a) – Minimum Interior Side Yard for Boathouse

Required: Minimum 2 metres (6.56 feet)	Proposed: 0.33 metres (1 foot)
--	--

Location Map:

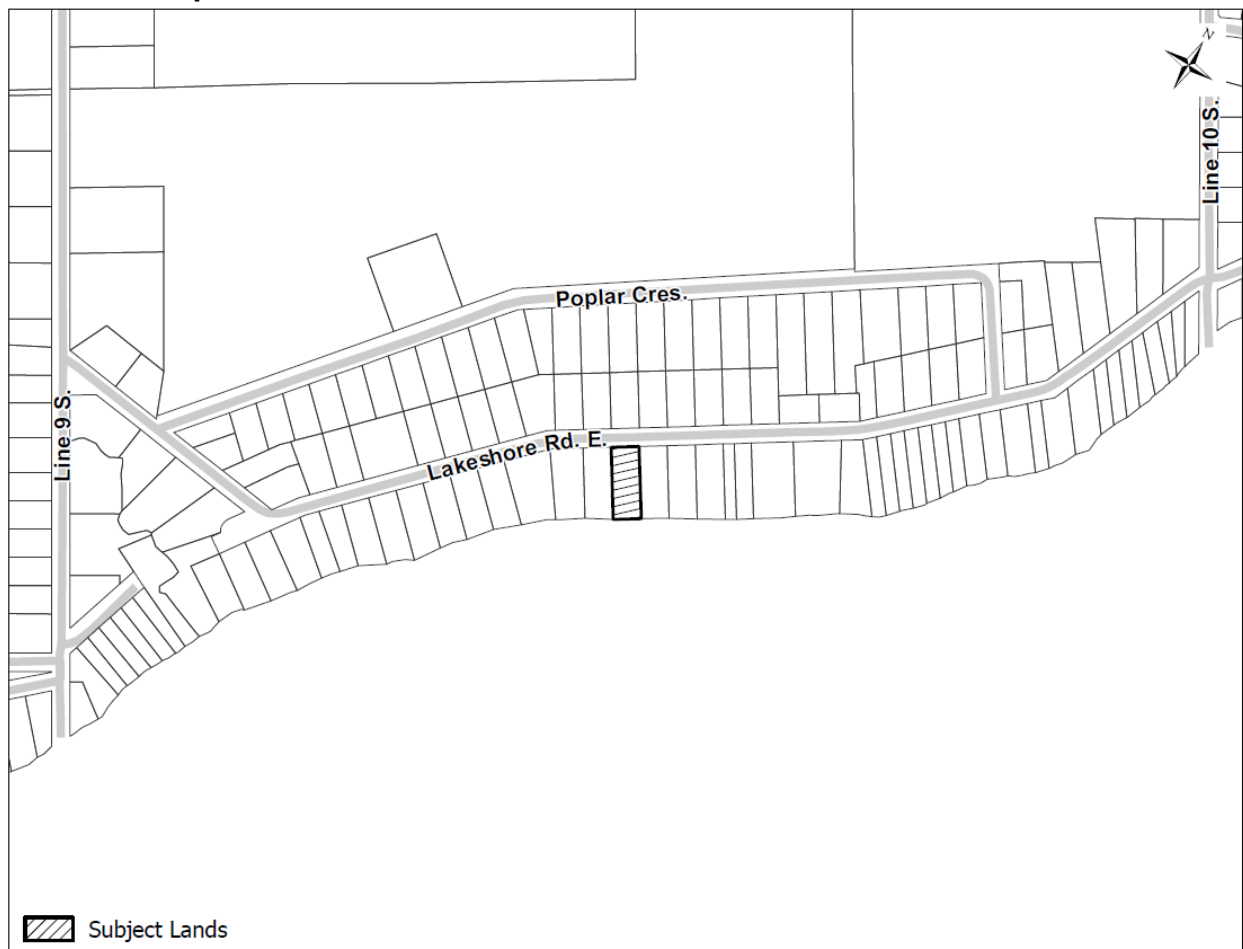

Have Your Say:

Input on the application is welcome and encouraged. For specific details regarding public participation during the meeting please check the Township website at <https://www.oro-medonte.ca/municipal-services/planning-information>.

Written submissions can be made by:

1. Emailed to planning@oro-medonte.ca prior to or during the Public Hearing;
2. Dropped in the drop box at the Township Administration Office on Line 7 South;
3. Faxed to (705) 487-0133; or,
4. Mailed through Canada Post.

If a person or public body does not make oral submissions at the public hearing or make written submissions prior to the decision on this application, and subsequently submits an appeal of the decision, the Ontario Land Tribunal (OLT) may dismiss the appeal. If you wish to be notified of the decision of the Township of Oro-Medonte in respect to the application, you must make a written request.

Individuals who submit letters and other information to Council and its advisory bodies should be aware that all information, including contact information, contained within their communications may become part of the public record and may be made available through the agenda process, which includes publication on the Township's website.

Written submissions/requests should be directed to:


Township of Oro-Medonte
148 Line 7 South
Oro-Medonte, Ontario L0L 2E0
Attn: Secretary Treasurer, Development Services
planning@oro-medonte.ca

More Information:


For further information, please contact the Secretary-Treasurer during regular office hours Monday to Friday 8:30 a.m. to 4:30 p.m. A copy of the Staff Report will be available to the public on April 1, 2022 on the Township's Web Site: www.oro-medonte.ca or from the Development Services Department.

Andy Karaiskakis
Secretary-Treasurer


Applicant's Site Plan (detail):

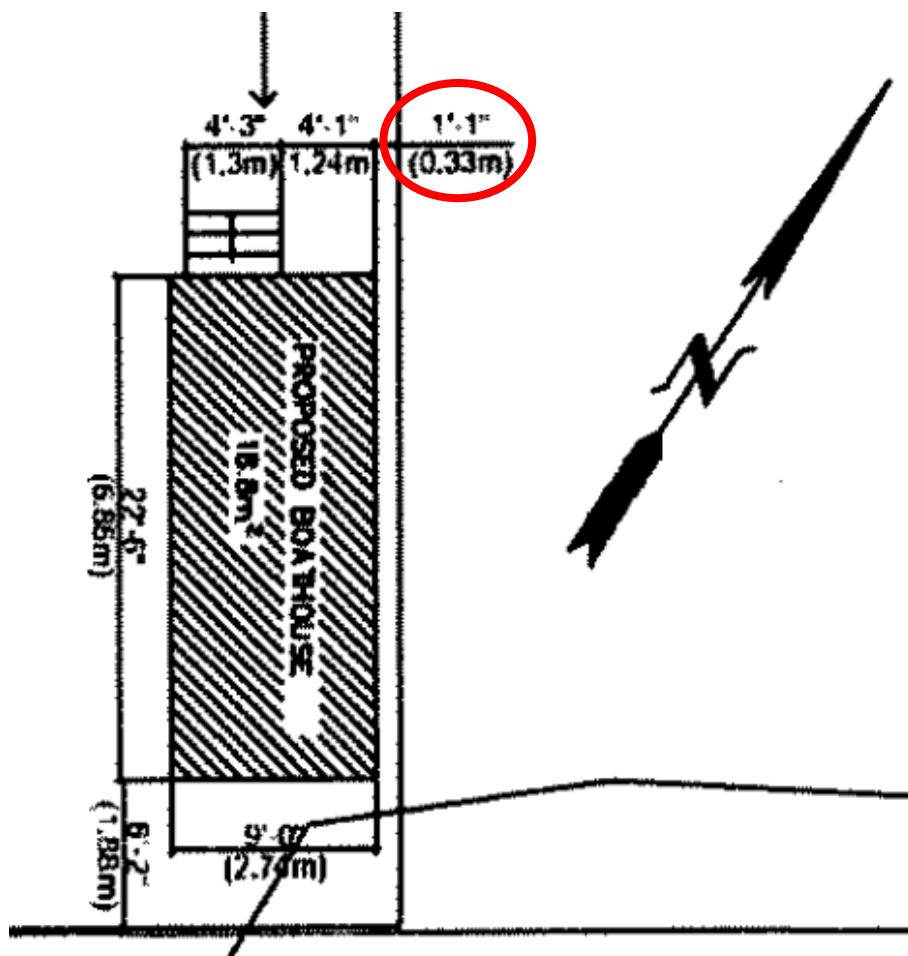


Applicant's Site Plan:

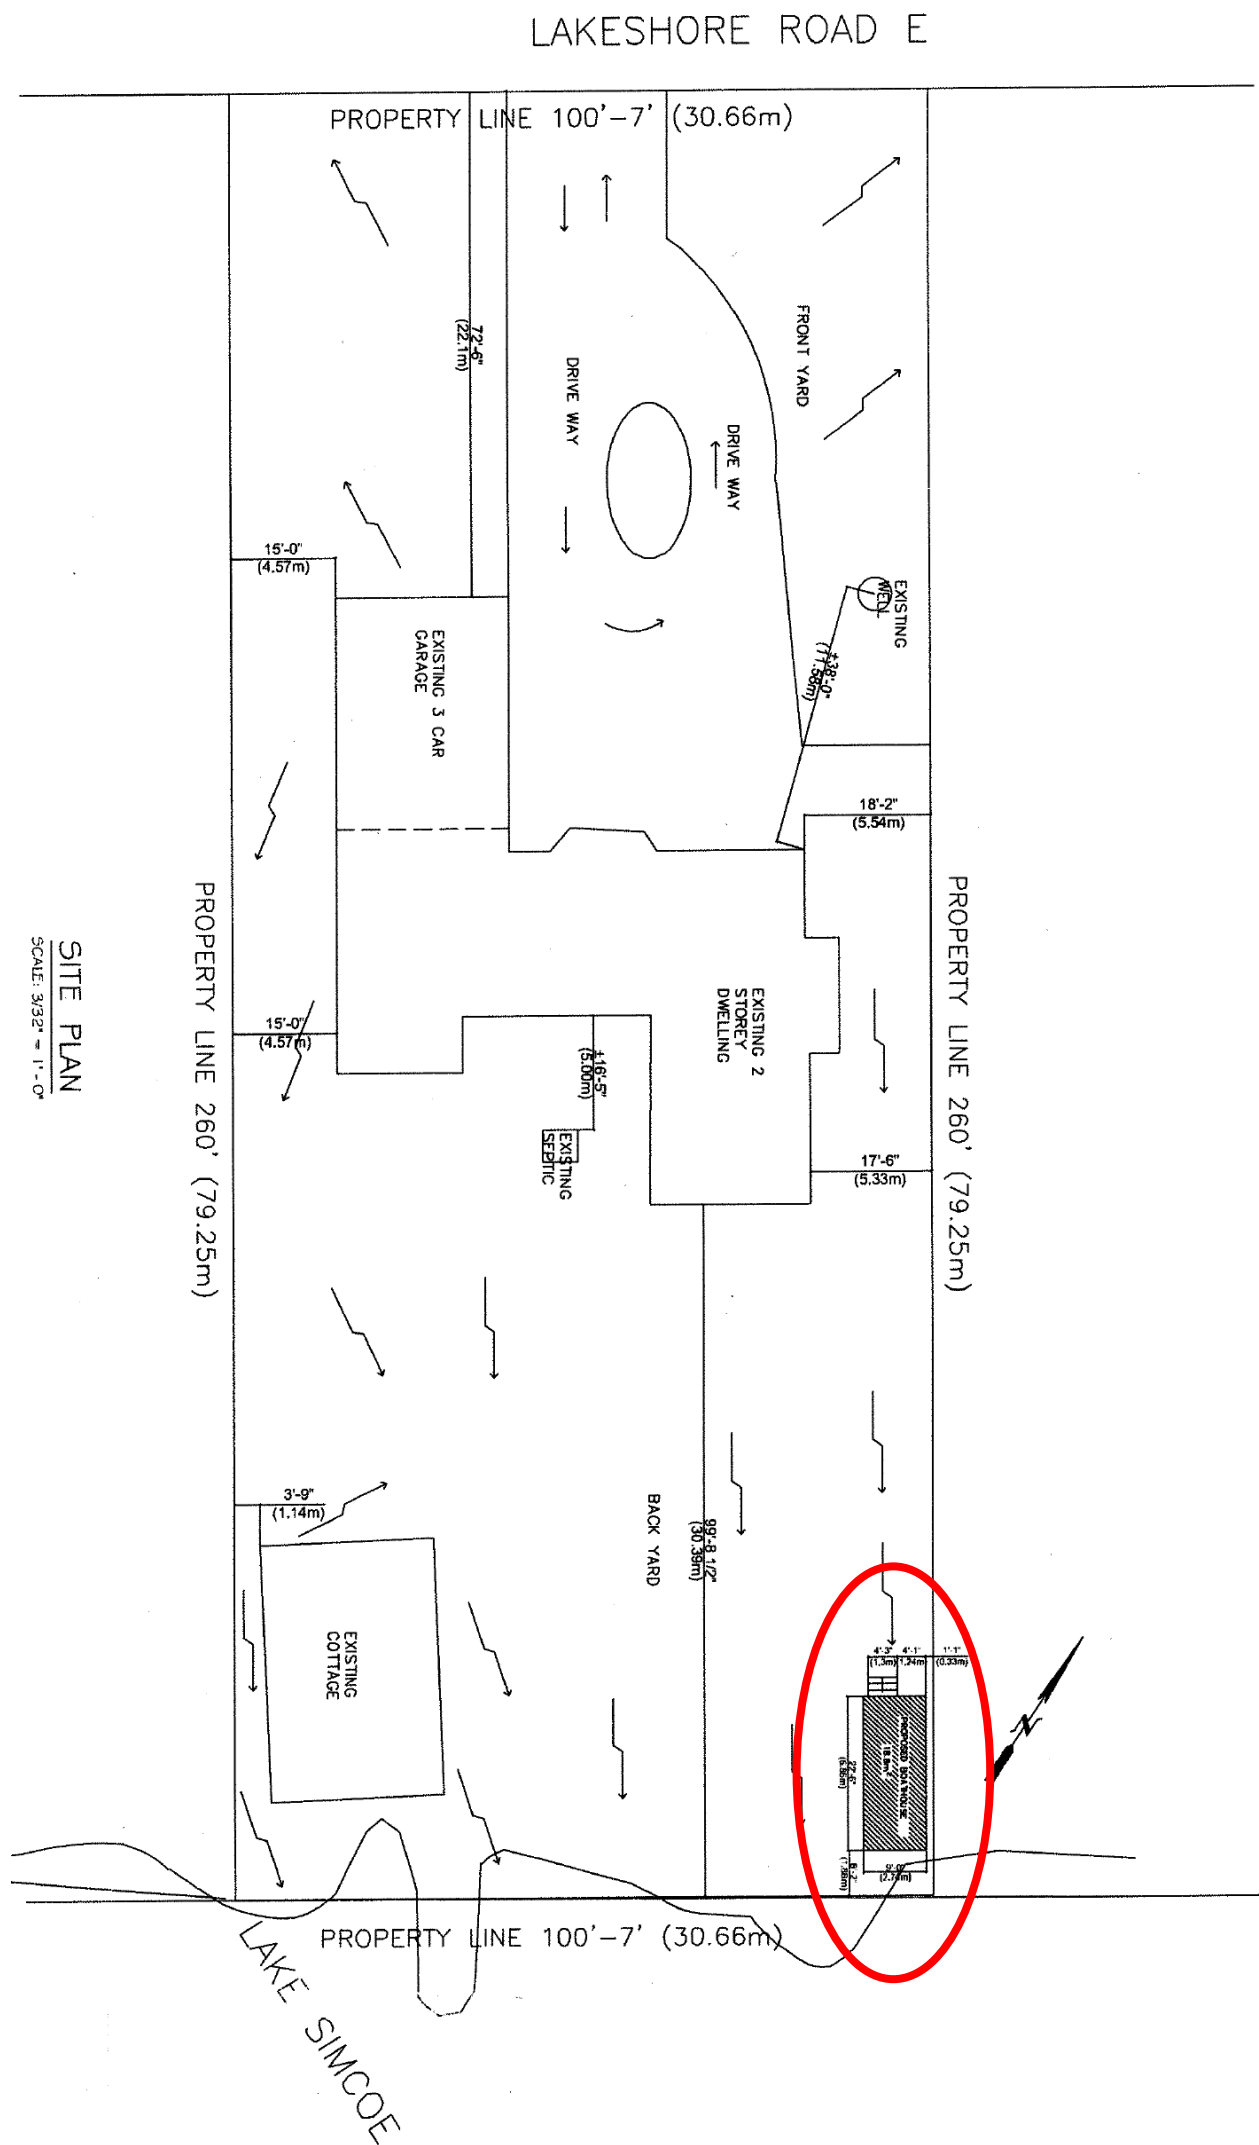


Applicant's Elevation Drawings and Floor Plans:

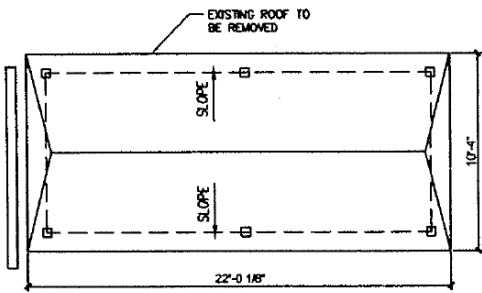


EXISTING ROOF PLAN
 SCALE: 1/4" = 1'-0"

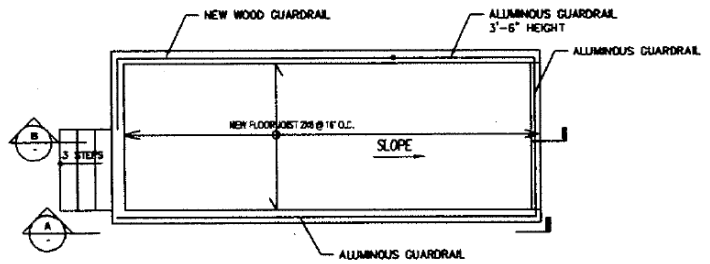


PROPOSED ROOF PLAN
 SCALE: 1/4" = 1'-0"

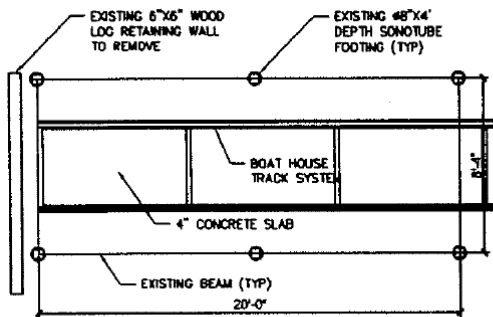

EXISTING FLOOR PLAN
 SCALE: 1/4" = 1'-0"

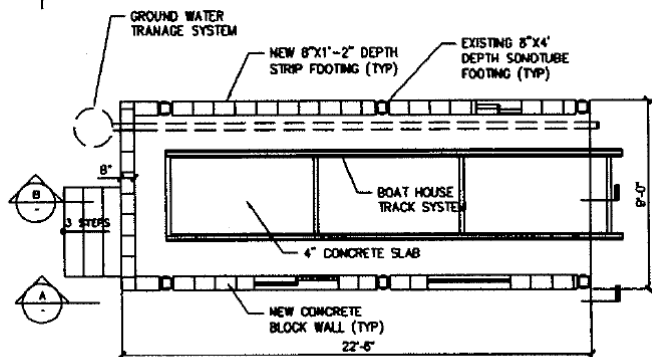

PROPOSED FLOOR PLAN
 SCALE: 1/4" = 1'-0"

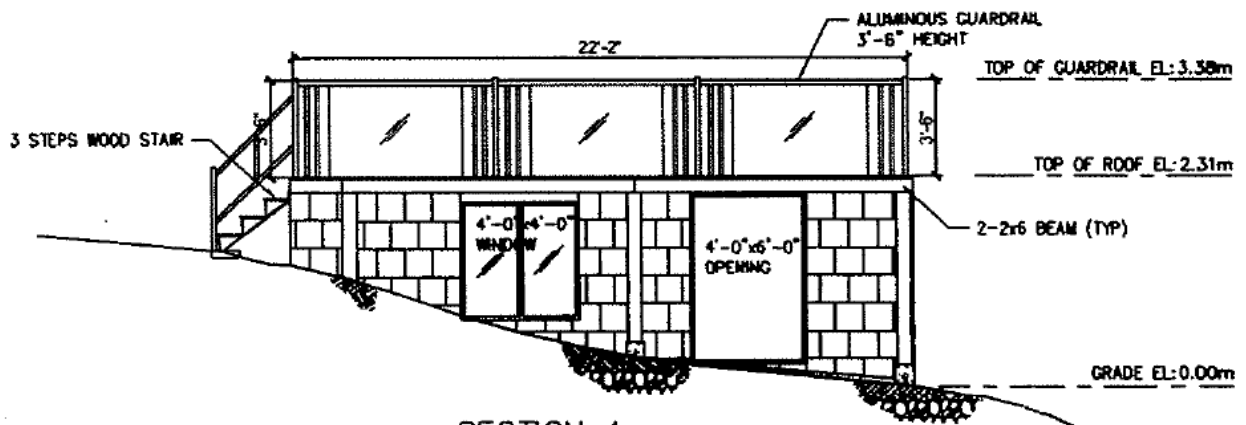

SECTION A
 SCALE: 1/4" = 1'-0"