

December 9, 2022

Minor Variance Application Notice of Public Hearing

Due to the evolving public health situation (COVID-19), the Township will livestream the Public Hearing over the internet for public viewing and participation. Please refer to the Township's website (oro-medonte.ca) for Public Hearing viewing and participation information.

Hearing Date: January 4, 2023
Time: 6:50 pm
Location: Township of Oro-Medonte Council Chambers
148 Line 7 South, Oro-Medonte ON L0L 2E0
Application: 2022-A-62
Owner: Lindsay & Gerald Langlois
Subject Lands: 881 Woodland Drive

Purpose: The applicants are proposing to construct an addition to the existing single detached dwelling. The applicants are seeking relief to the following section of Zoning By-law 97-95:

Section 4.0/Table B1 – Minimum Rear Yard Setback from the Average High-Water Mark of Lake Simcoe for a Single Detached Dwelling

Required: 20.0 metres (65.6 feet)	Proposed: 17.04 metres (55.91 feet)
---	---

Location Map:



Have Your Say:

Input on the application is welcome and encouraged. For specific details regarding public participation during the meeting please check the Township website at <https://www.oro-medonte.ca/municipal-services/planning-information>.

Written submissions can be made by:

1. Emailed to planning@oro-medonte.ca prior to or during the Public Hearing;
2. Dropped in the drop box at the Township Administration Office on Line 7 South;
3. Faxed to (705) 487-0133; or,
4. Mailed through Canada Post.

Individuals who submit letters and other information to Council and its advisory bodies should be aware that all information, including contact information, contained within their communications may become part of the public record and may be made available through the agenda process, which includes publication on the Township's website.

The applicant, the Minister or a specified person or public body may submit an appeal of the decision to the Ontario Land Tribunal (OLT). If you wish to be notified of the decision of the Township of Oro-Medonte in respect to the application, you must make a written request.

Written submissions/requests should be directed to:


Township of Oro-Medonte
148 Line 7 South
Oro-Medonte, Ontario L0L 2E0
Attn: Secretary Treasurer, Development Services
planning@oro-medonte.ca

More Information:


For further information, please contact the Secretary-Treasurer during regular office hours Monday to Friday 8:30 a.m. to 4:30 p.m. A copy of the Staff Report will be available to the public on December 22, 2022 on the Township's Web Site: www.oro-medonte.ca or from the Development Services Department.

Andy Karaiskakis
Secretary-Treasurer

Applicants Site Plan:

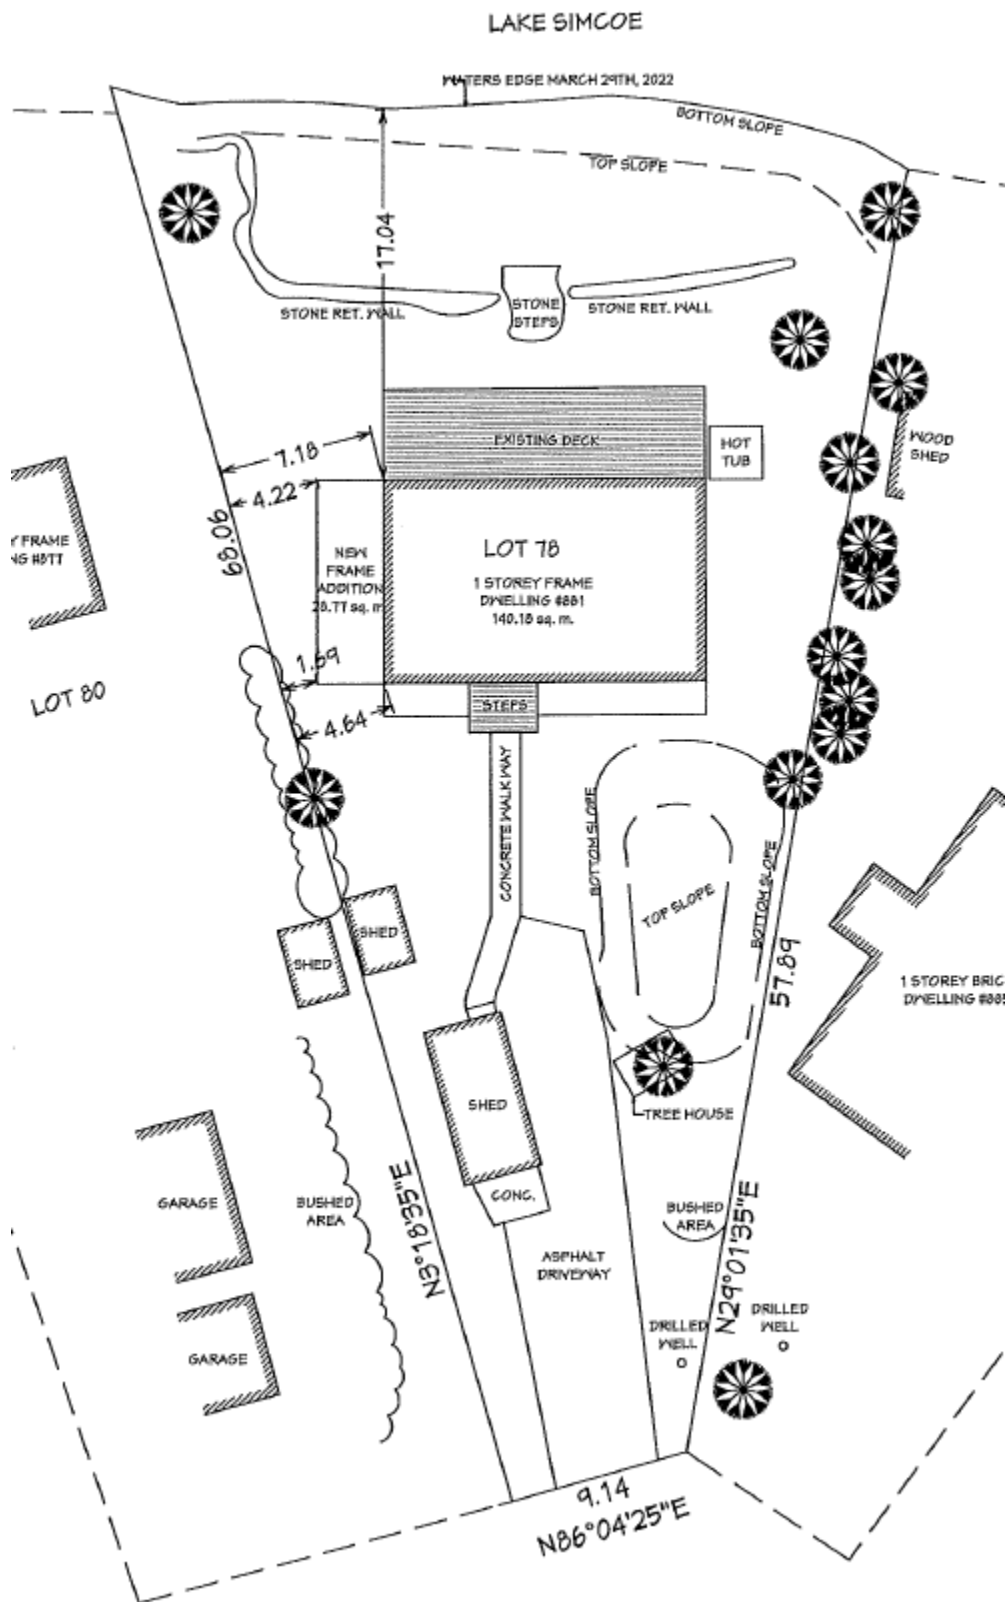

Applicants Building Elevations:

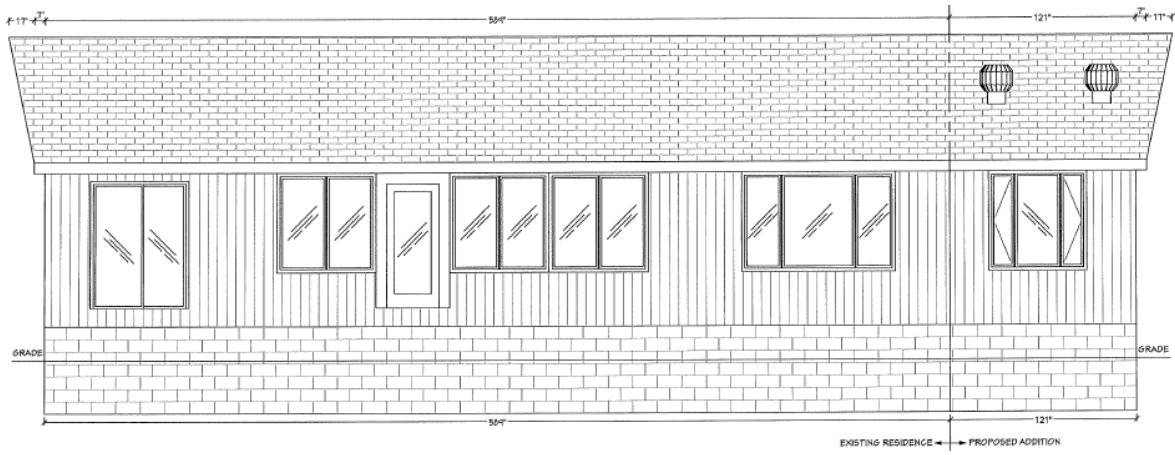

PROPOSED LAKE FACING ELEVATION
SCALE: 3/16" = 1'-0"



PROPOSED ROAD FACING ELEVATION
SCALE: 3/16" = 1'-0"